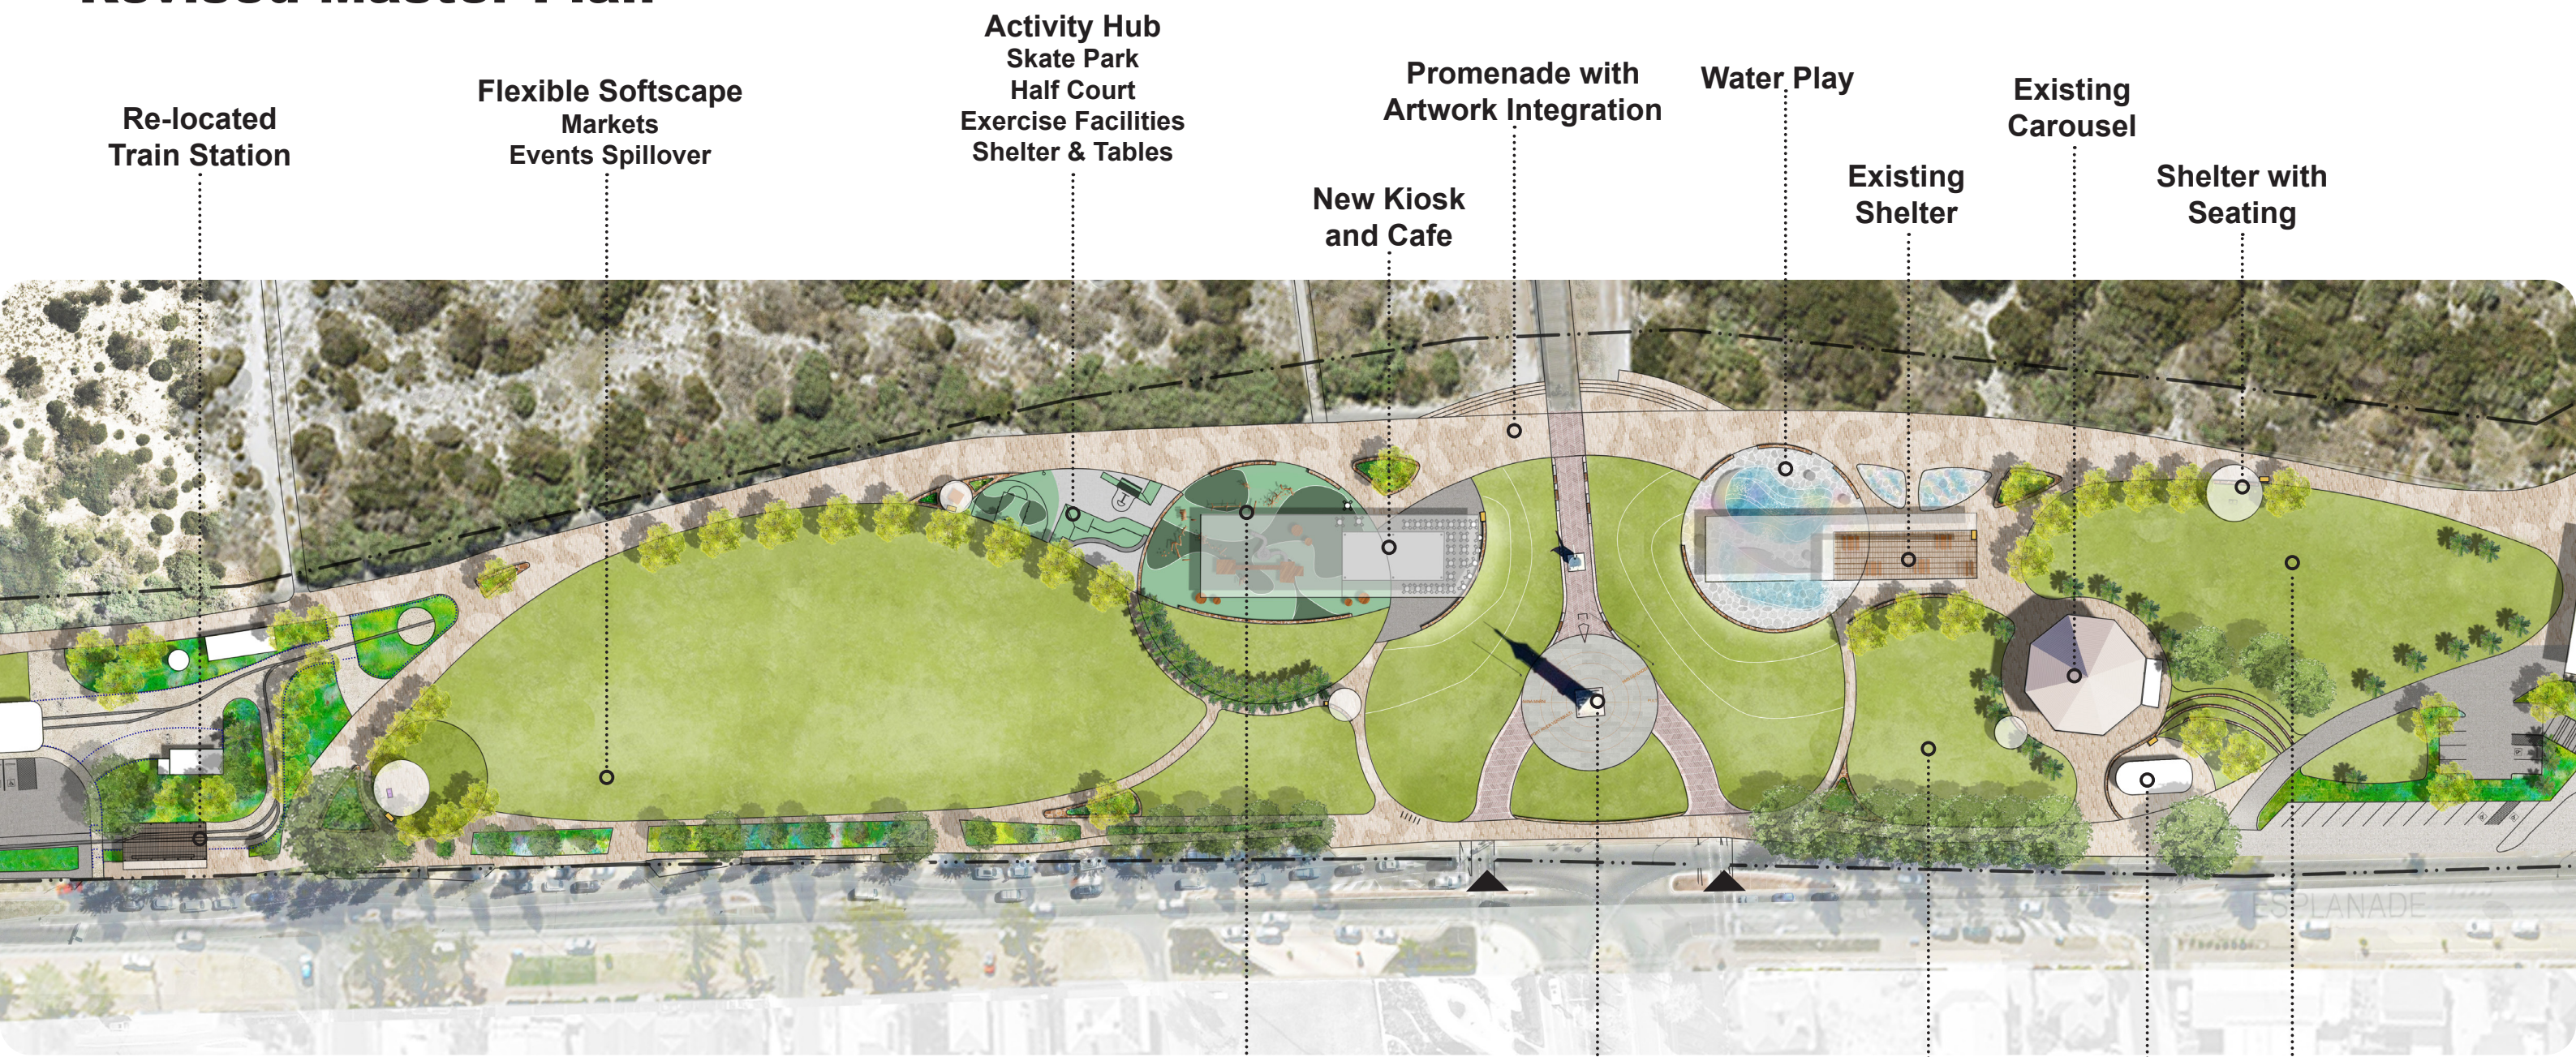










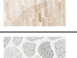
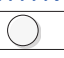





# Revised Master Plan



## LEGEND

	Existing Palm Tree		Concrete
	Existing Tree		Lawn
	New Tree		Garden Bed
	Feature Paving 1		Main Entry
	Feature Paving 2		Bin
	Brick Paving		BBQ
	Water Play Paving		Fence
			Shelter with Seating

