

01 The Carousel

Proposed



Existing





02 Events / Amusements

Proposed







An Extra

Area Count

03 Activity Hub

Proposed



486

Area Count




Existing 372 m²




04 Monuments

Proposed

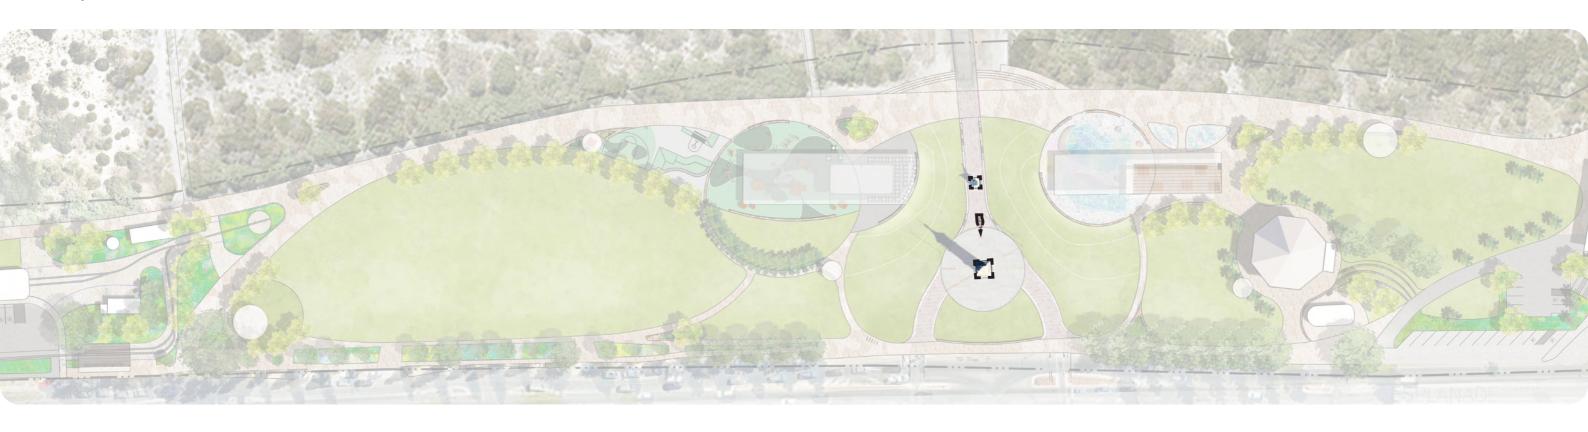

Existing

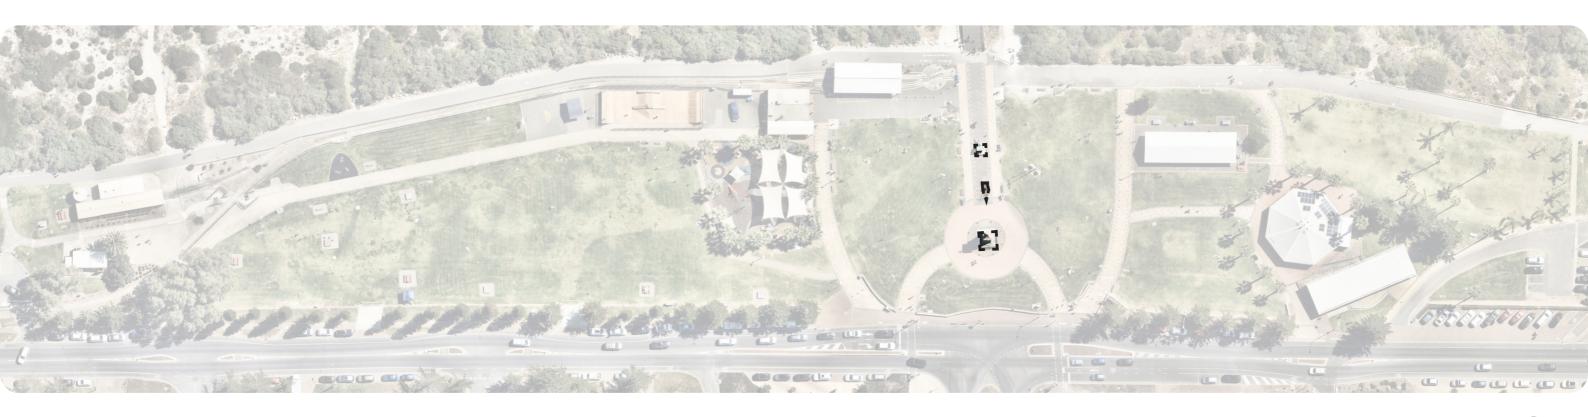



05 Lawn and Planted Areas

Proposed




Existing 15556 m²



An Extra

Area Count

Area Count

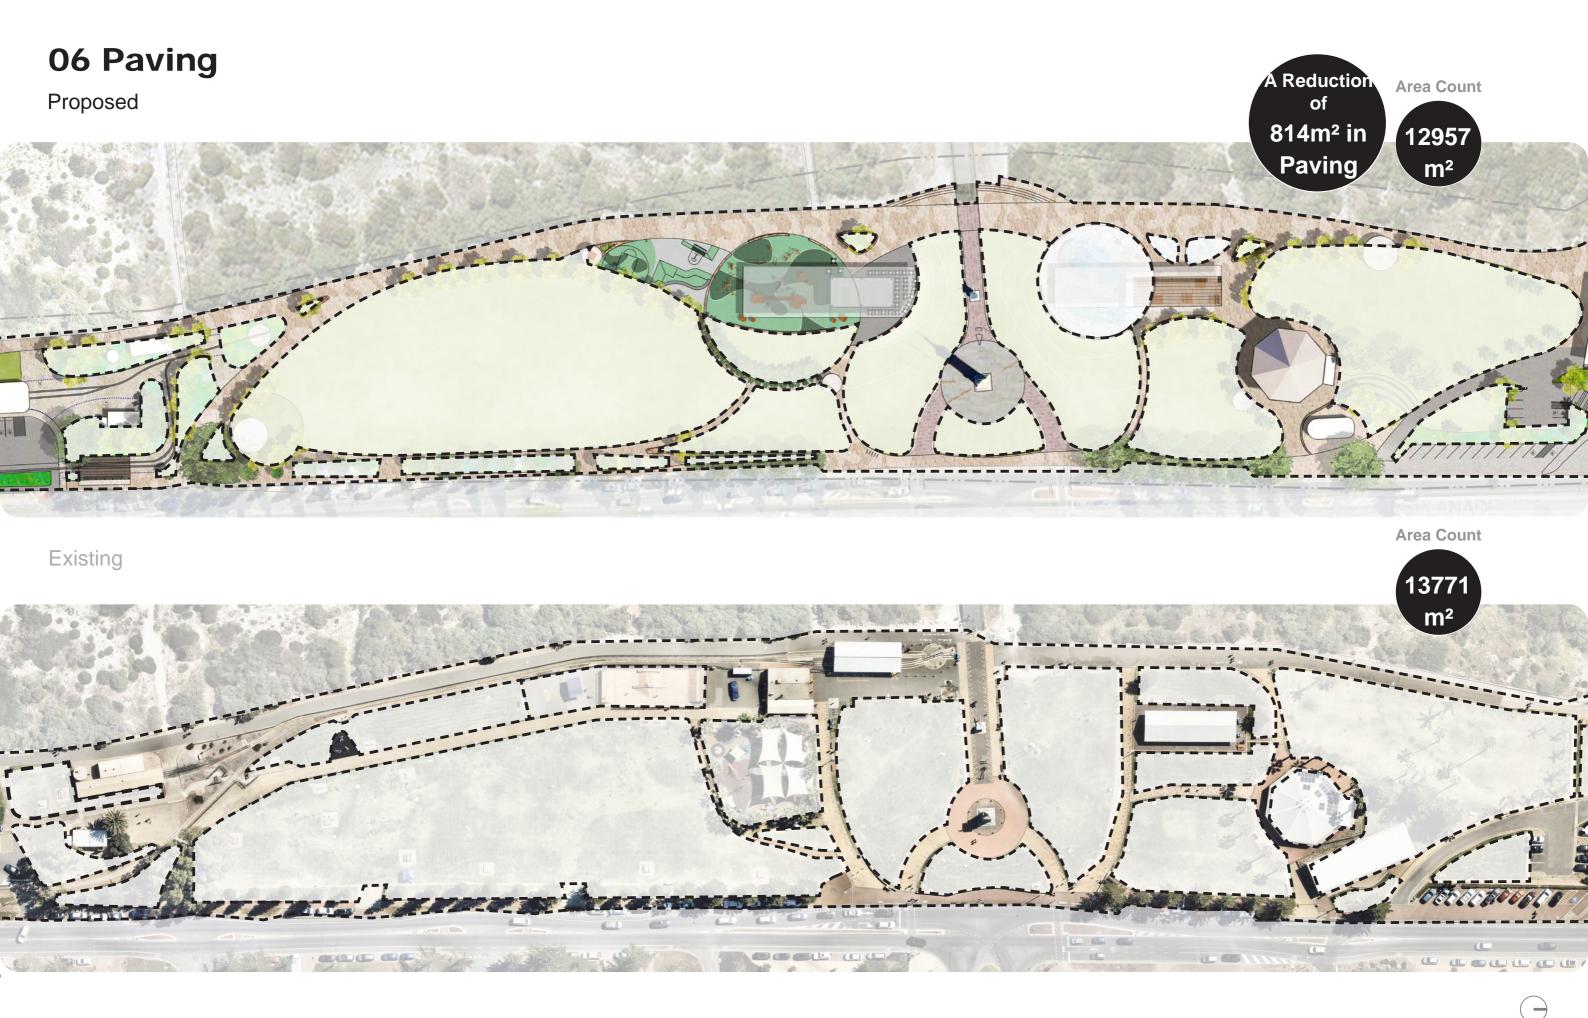




07 Shading / Shelter

Proposed



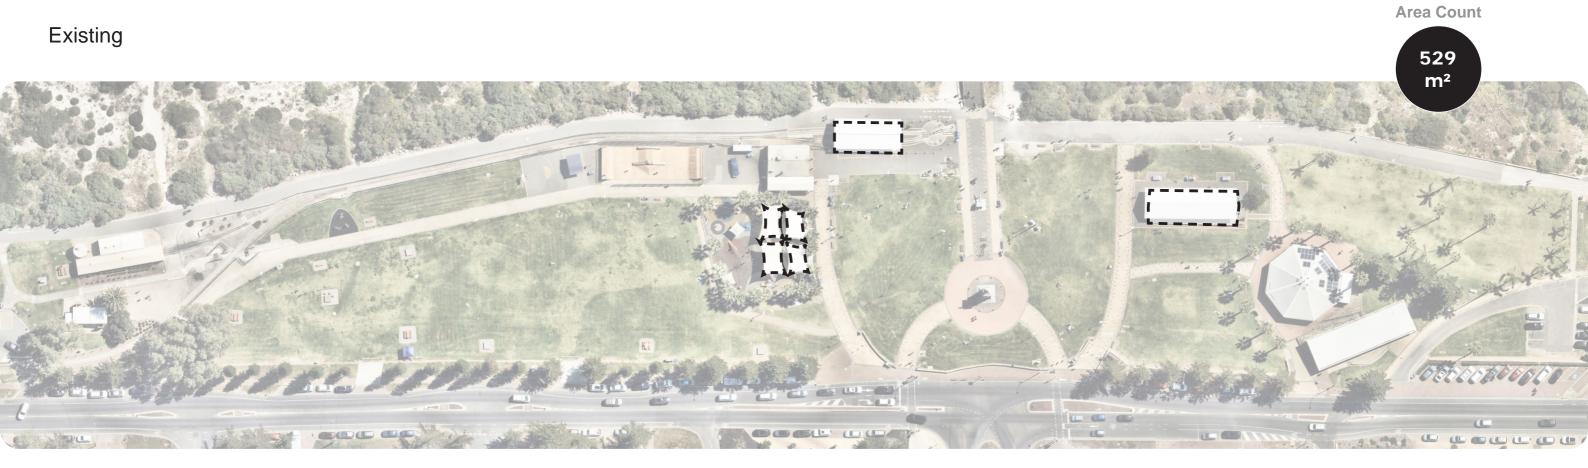




An Extra

Area Count

08 Tree Canopy

Proposed



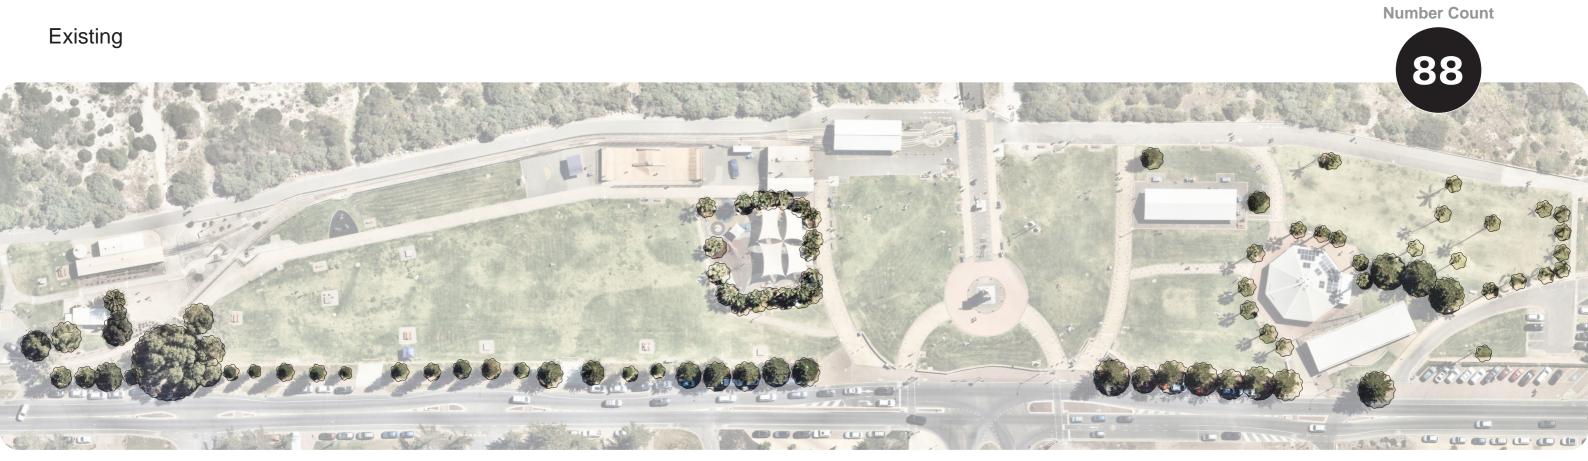



An Extra

Number Count

09 Truly Semaphore

Semaphore Atmosphere & Place



Semaphore Angel



Semaphore Feature Signage Wall




Dunes and Sandstone



Timeball Tower



Generous Lawn Space

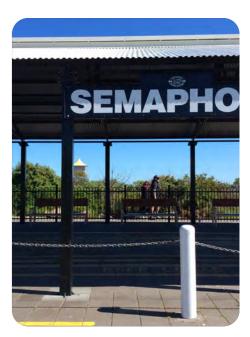

Semaphore Train Station

Respectful & Contemporary Reinvigoration



Feature Paving



Stone-like Terrace Lawn Seating Steps



Stone and Concrete Seating



Signage and Interpretation



Generous Open Lawn



New Shade Inspired by Historic Structures




Summer Shade

Summer at 9am




Summer at 12pm

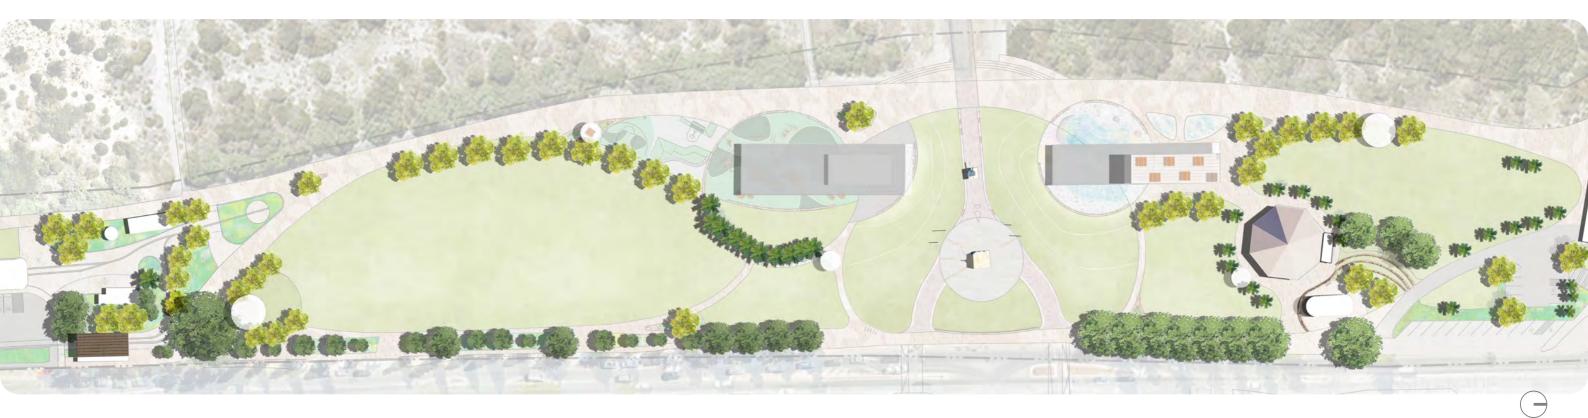



Summer Shade

Summer at 3pm

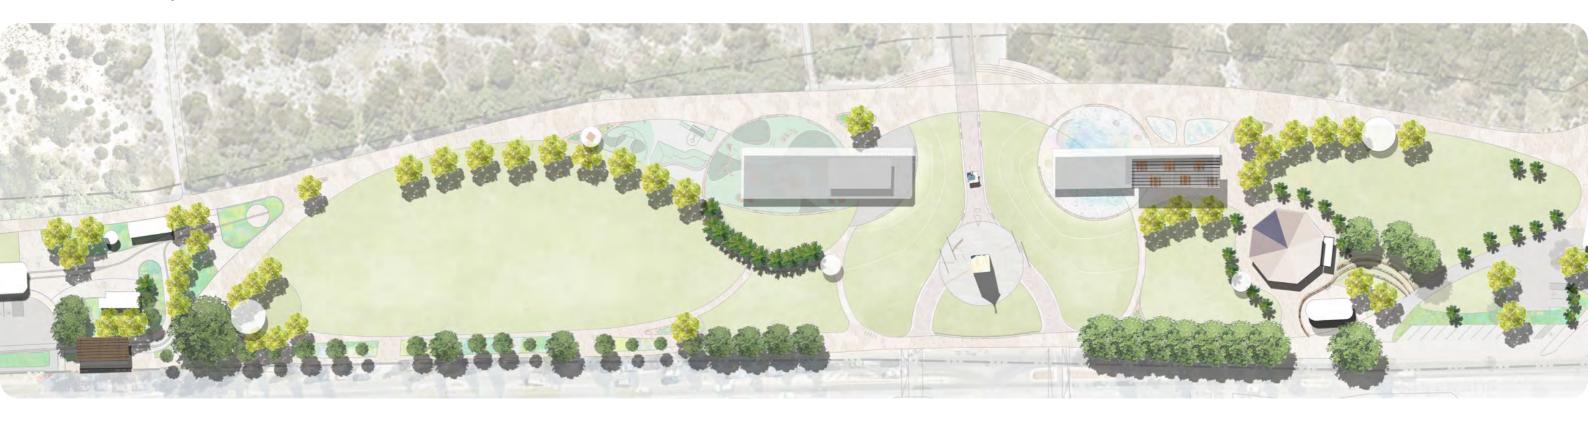

Summer at 6pm

