



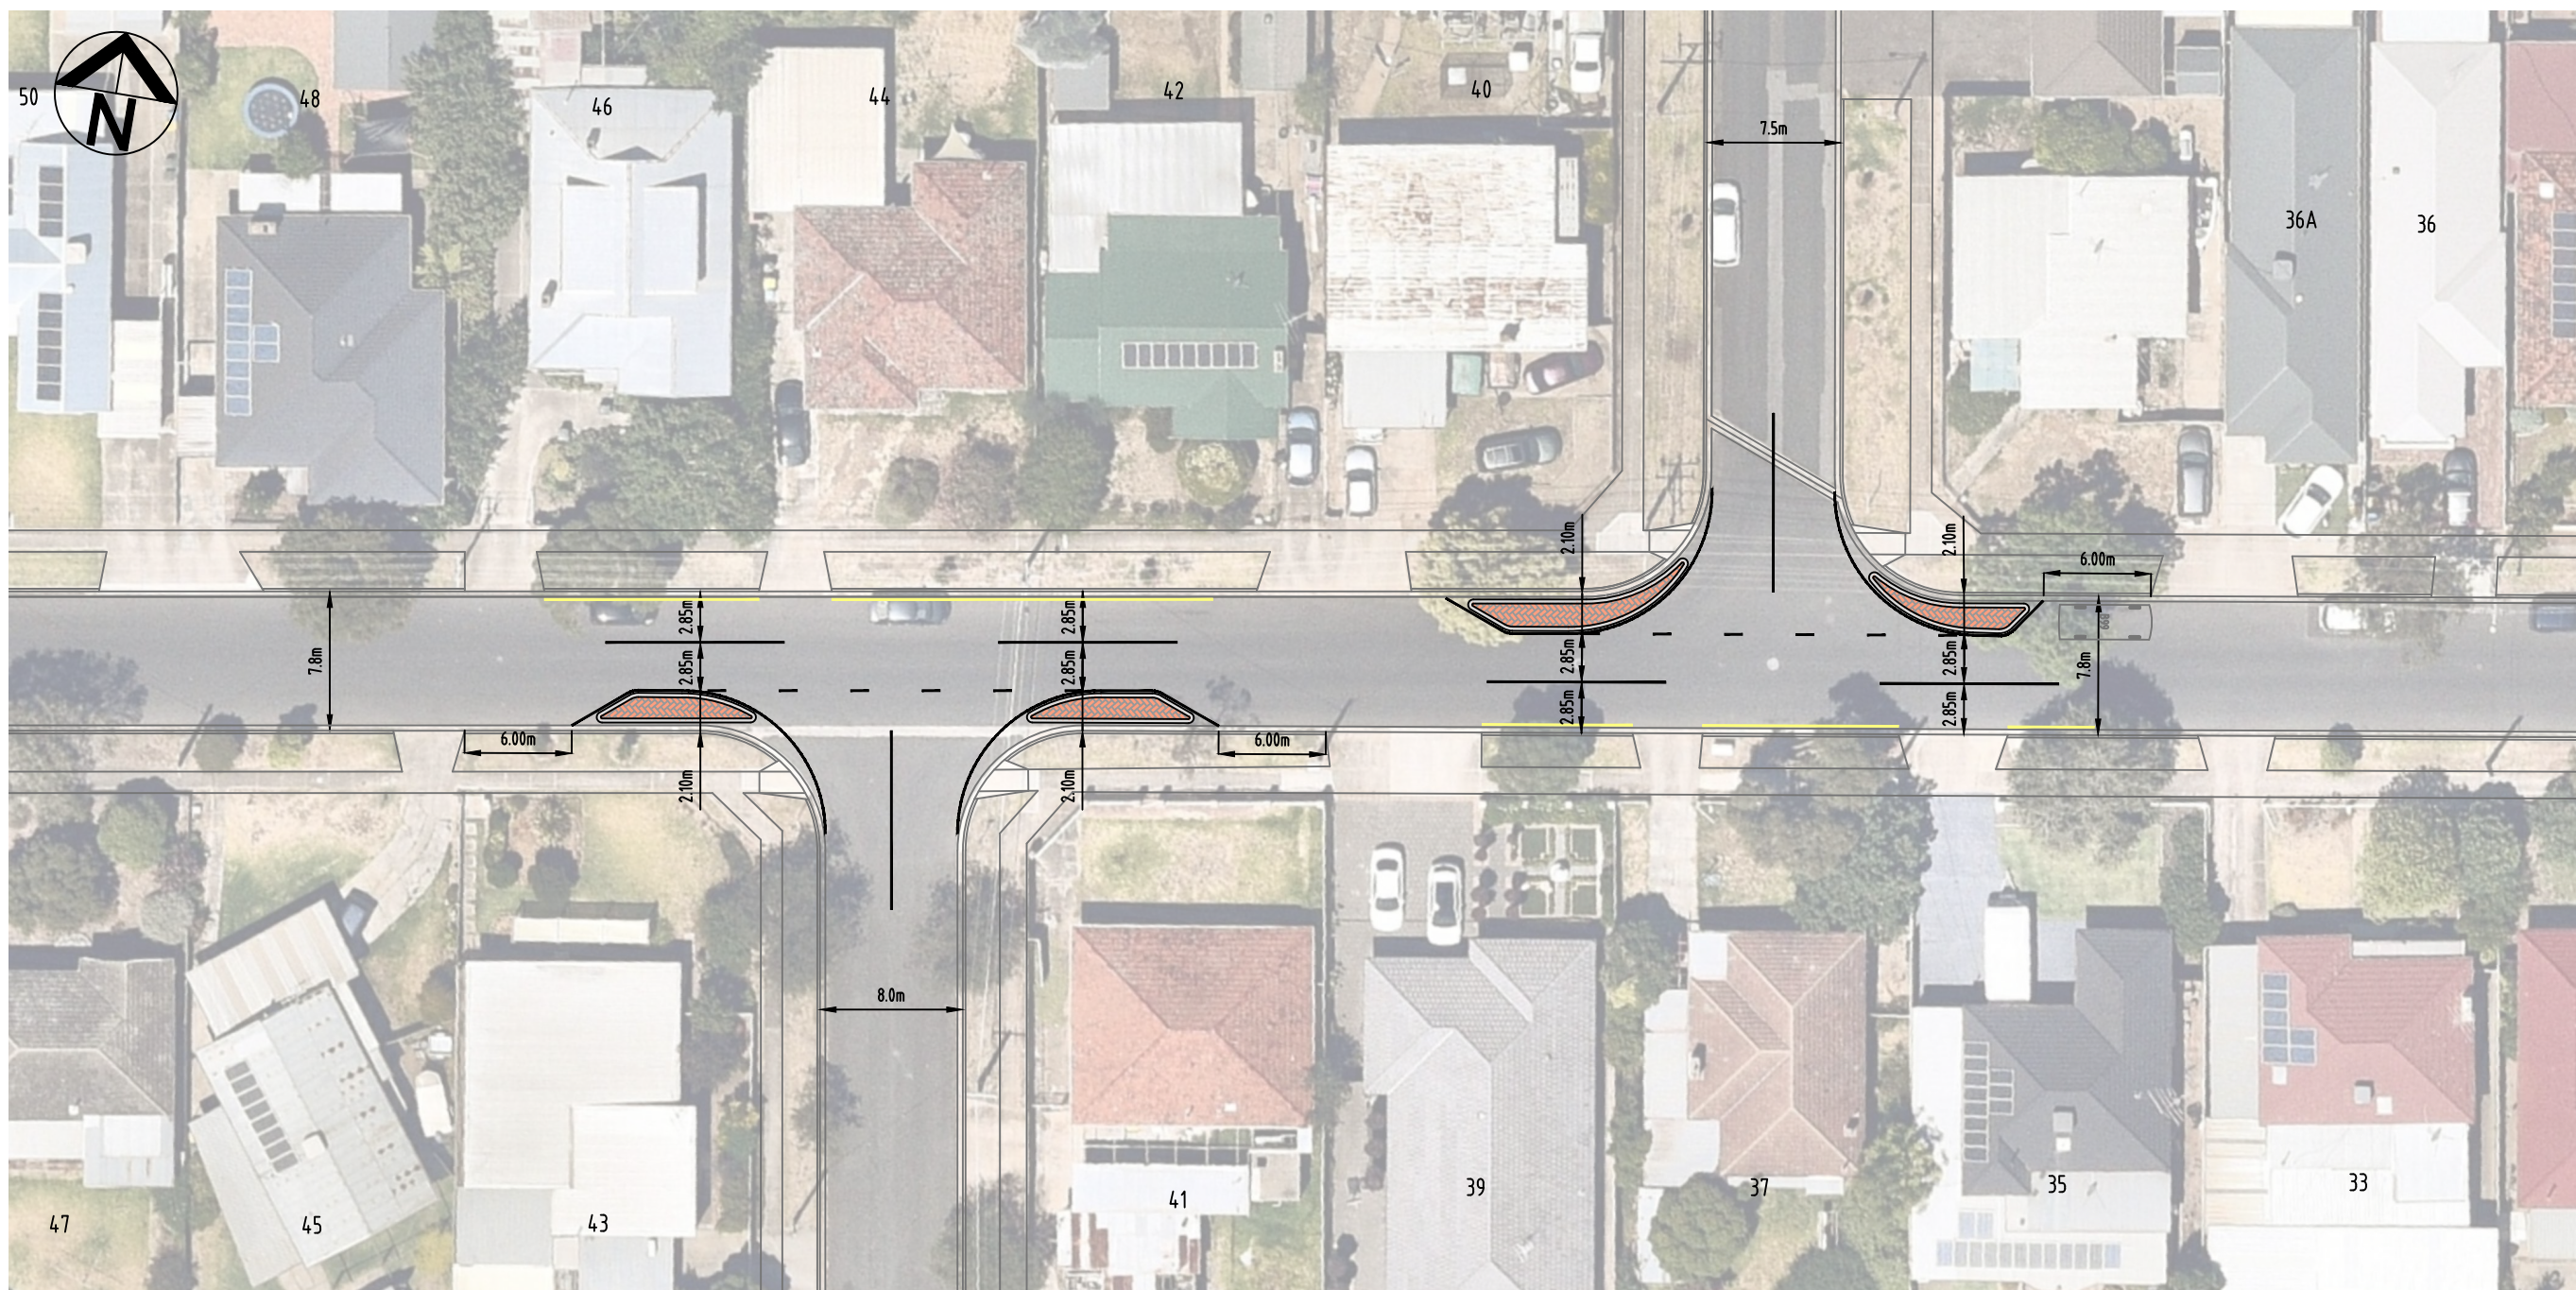

HILLSEA AVENUE, ENFIELD LOCAL AREA TRAFFIC MANAGEMENT PLAN



CITY OF
Port Adelaide Enfield


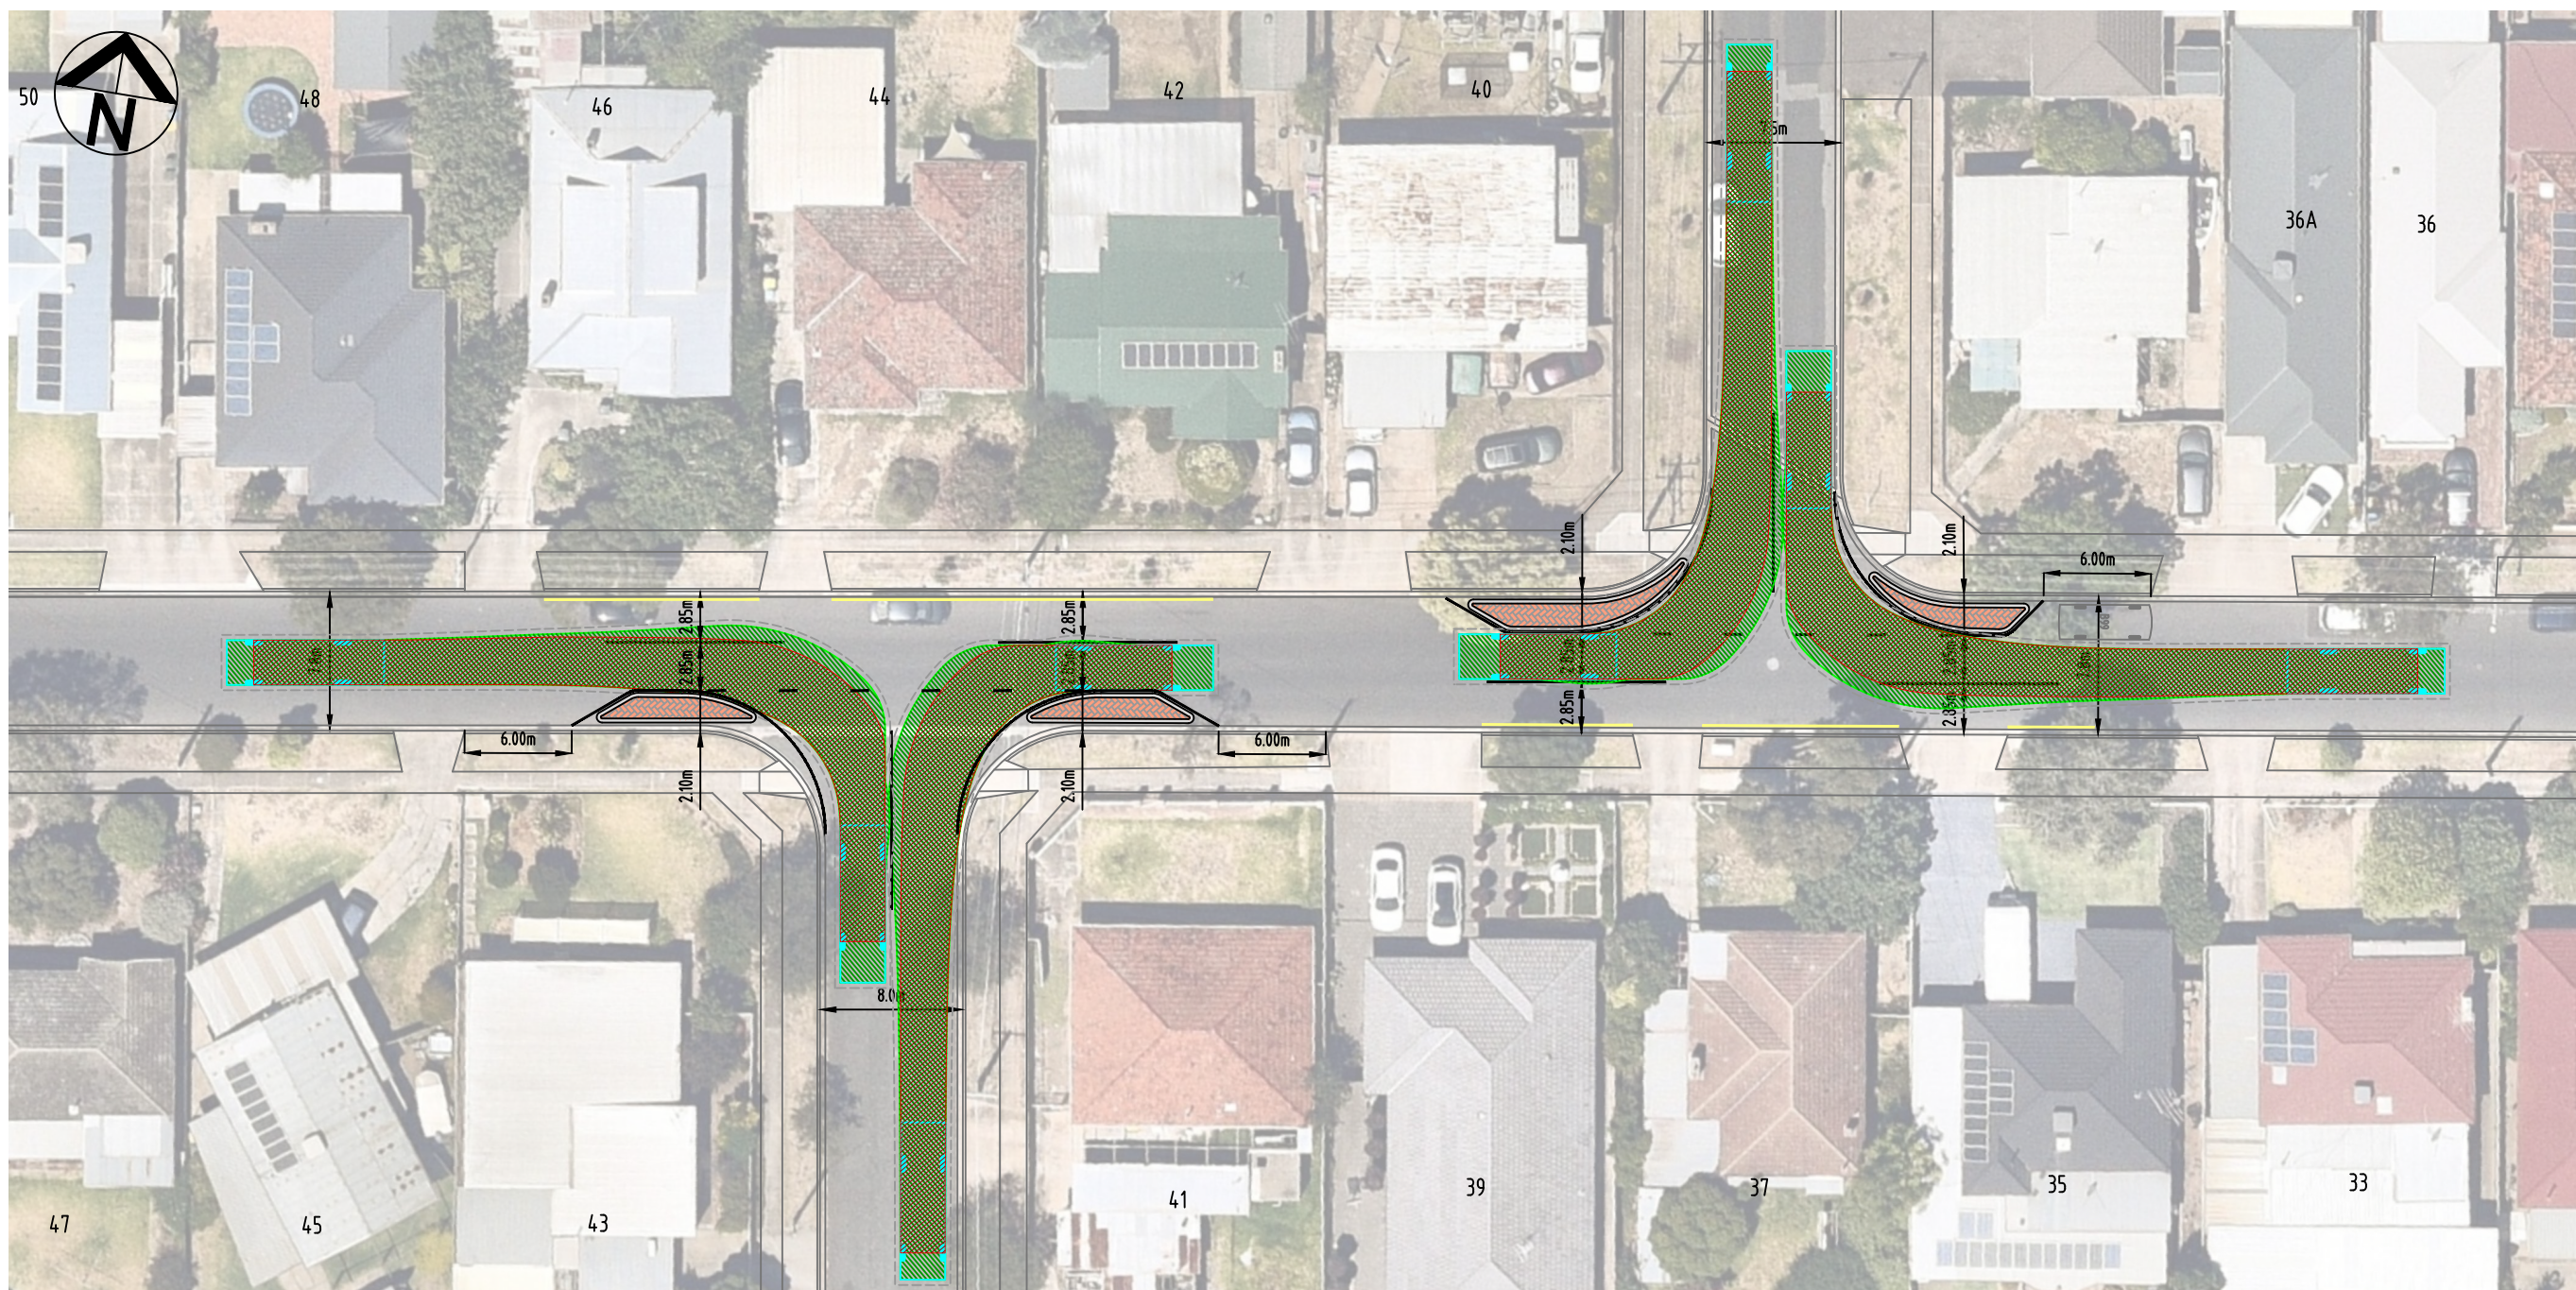


0 4 8 12 16 20m
1 : 400

HILLSEA AVENUE, ENFIELD LOCAL AREA TRAFFIC MANAGEMENT PLAN



CITY OF
Port Adelaide Enfield

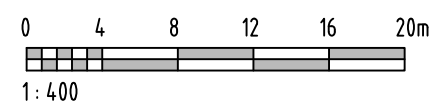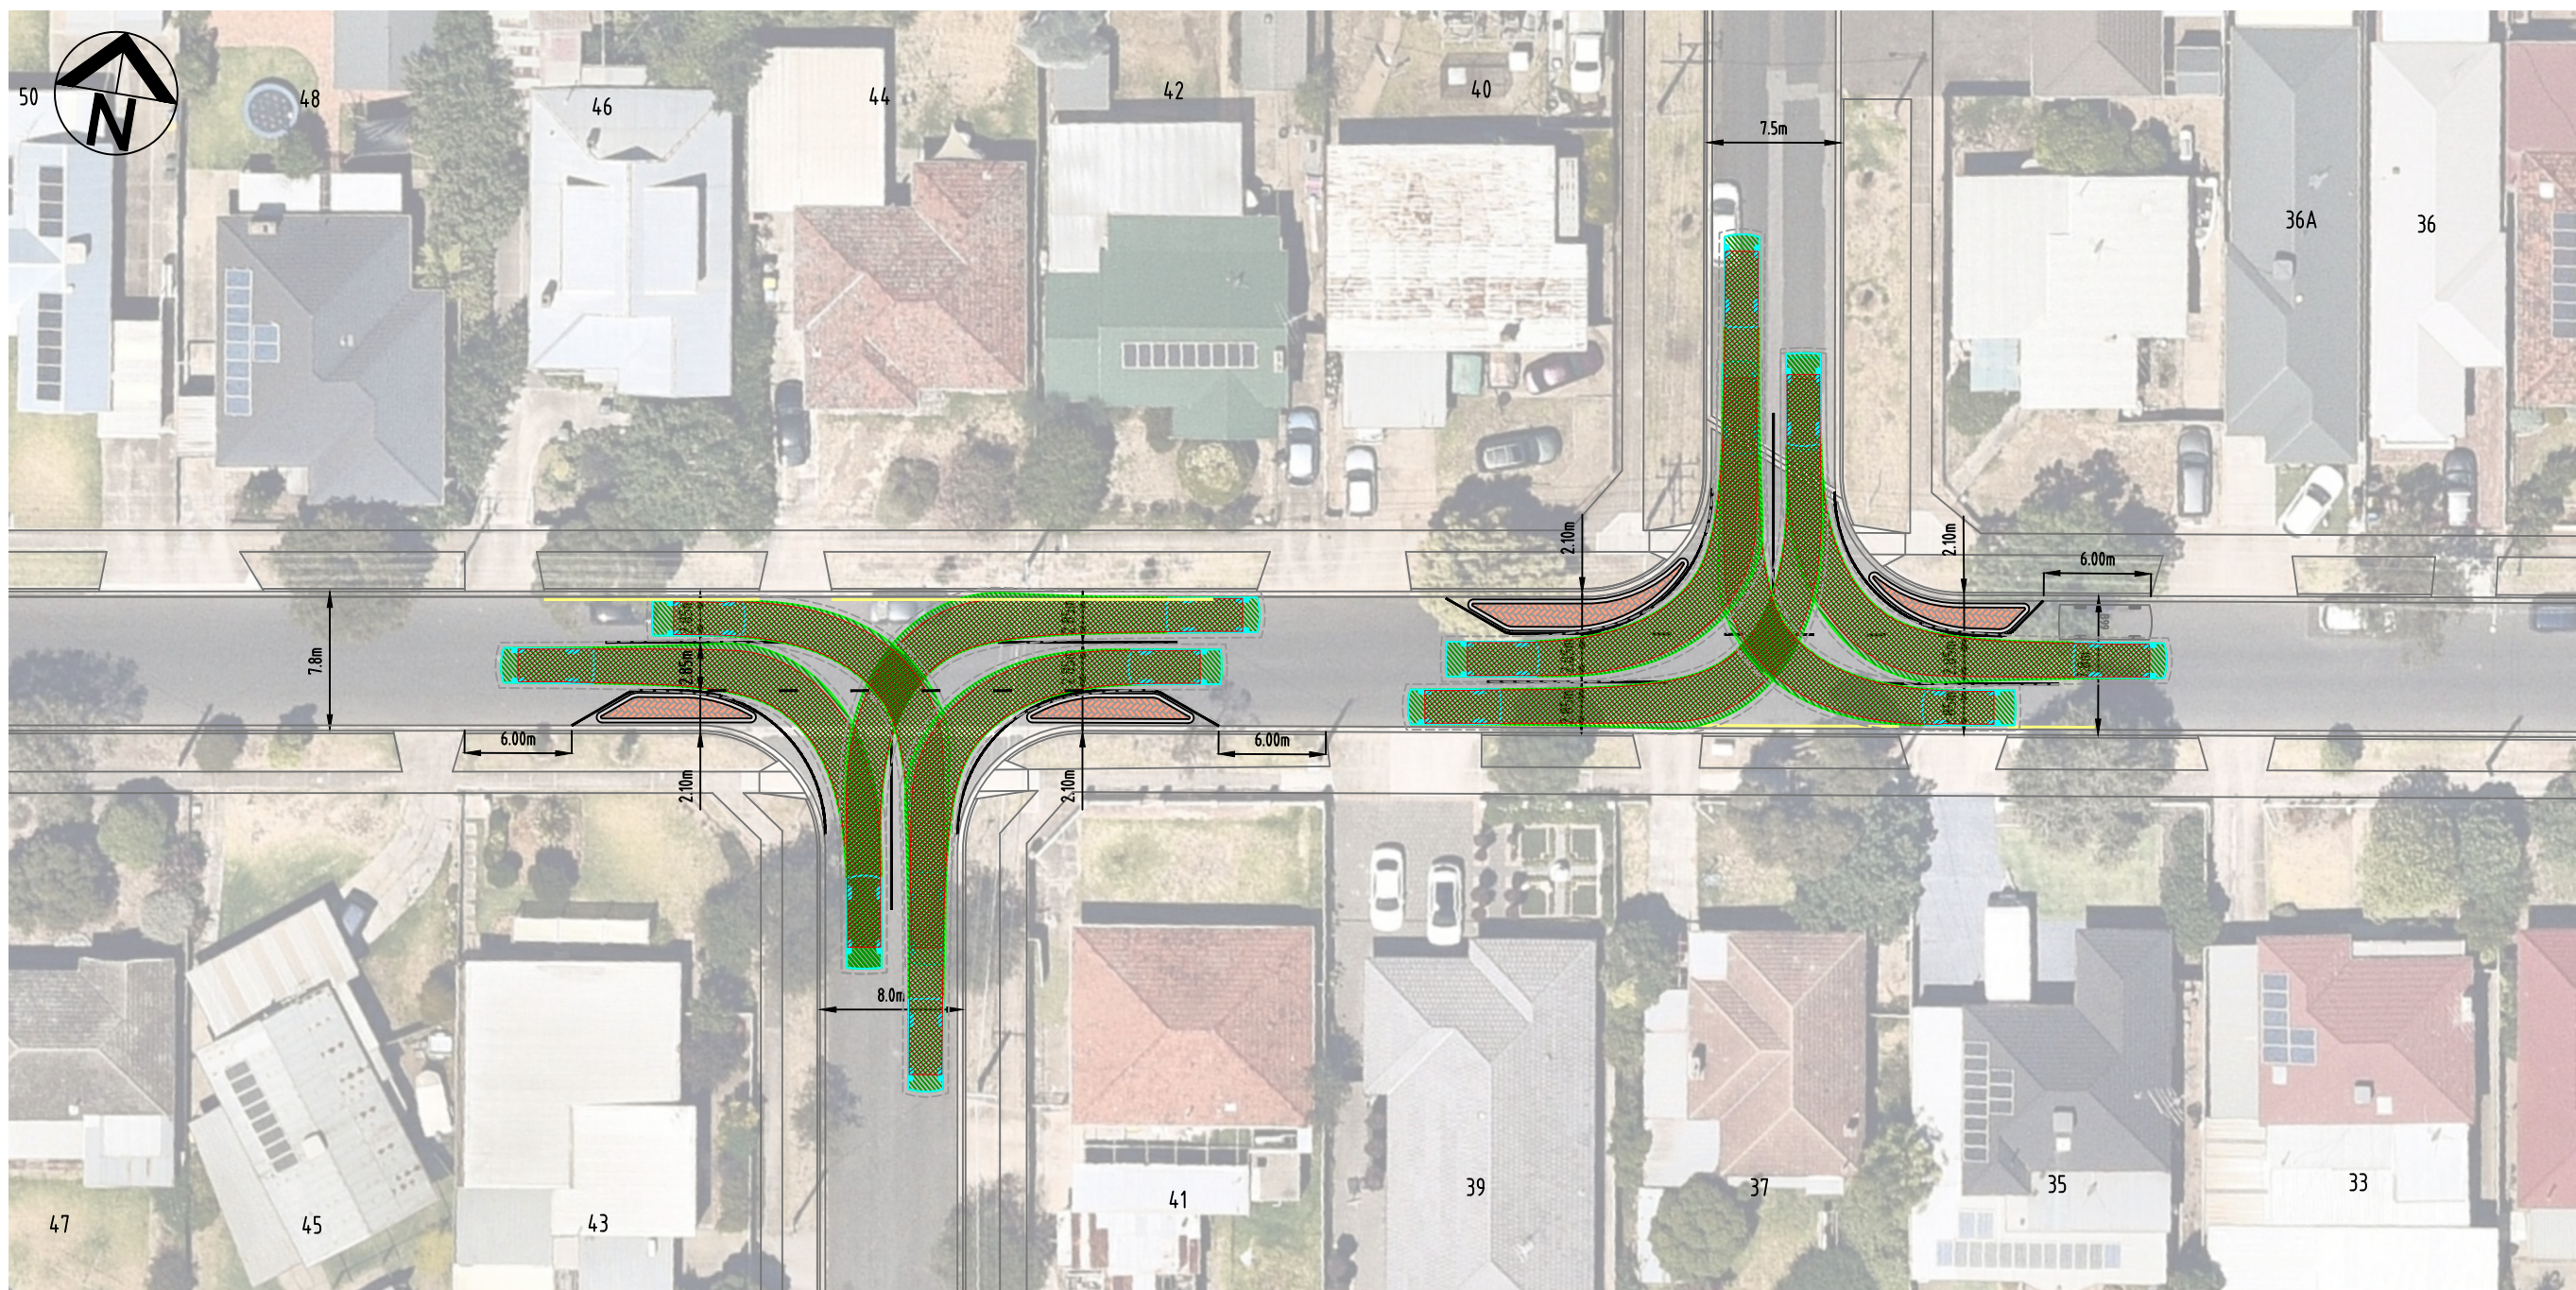

HILLSEA AVENUE, ENFIELD LOCAL AREA TRAFFIC MANAGEMENT PLAN



CITY OF
Port Adelaide Enfield