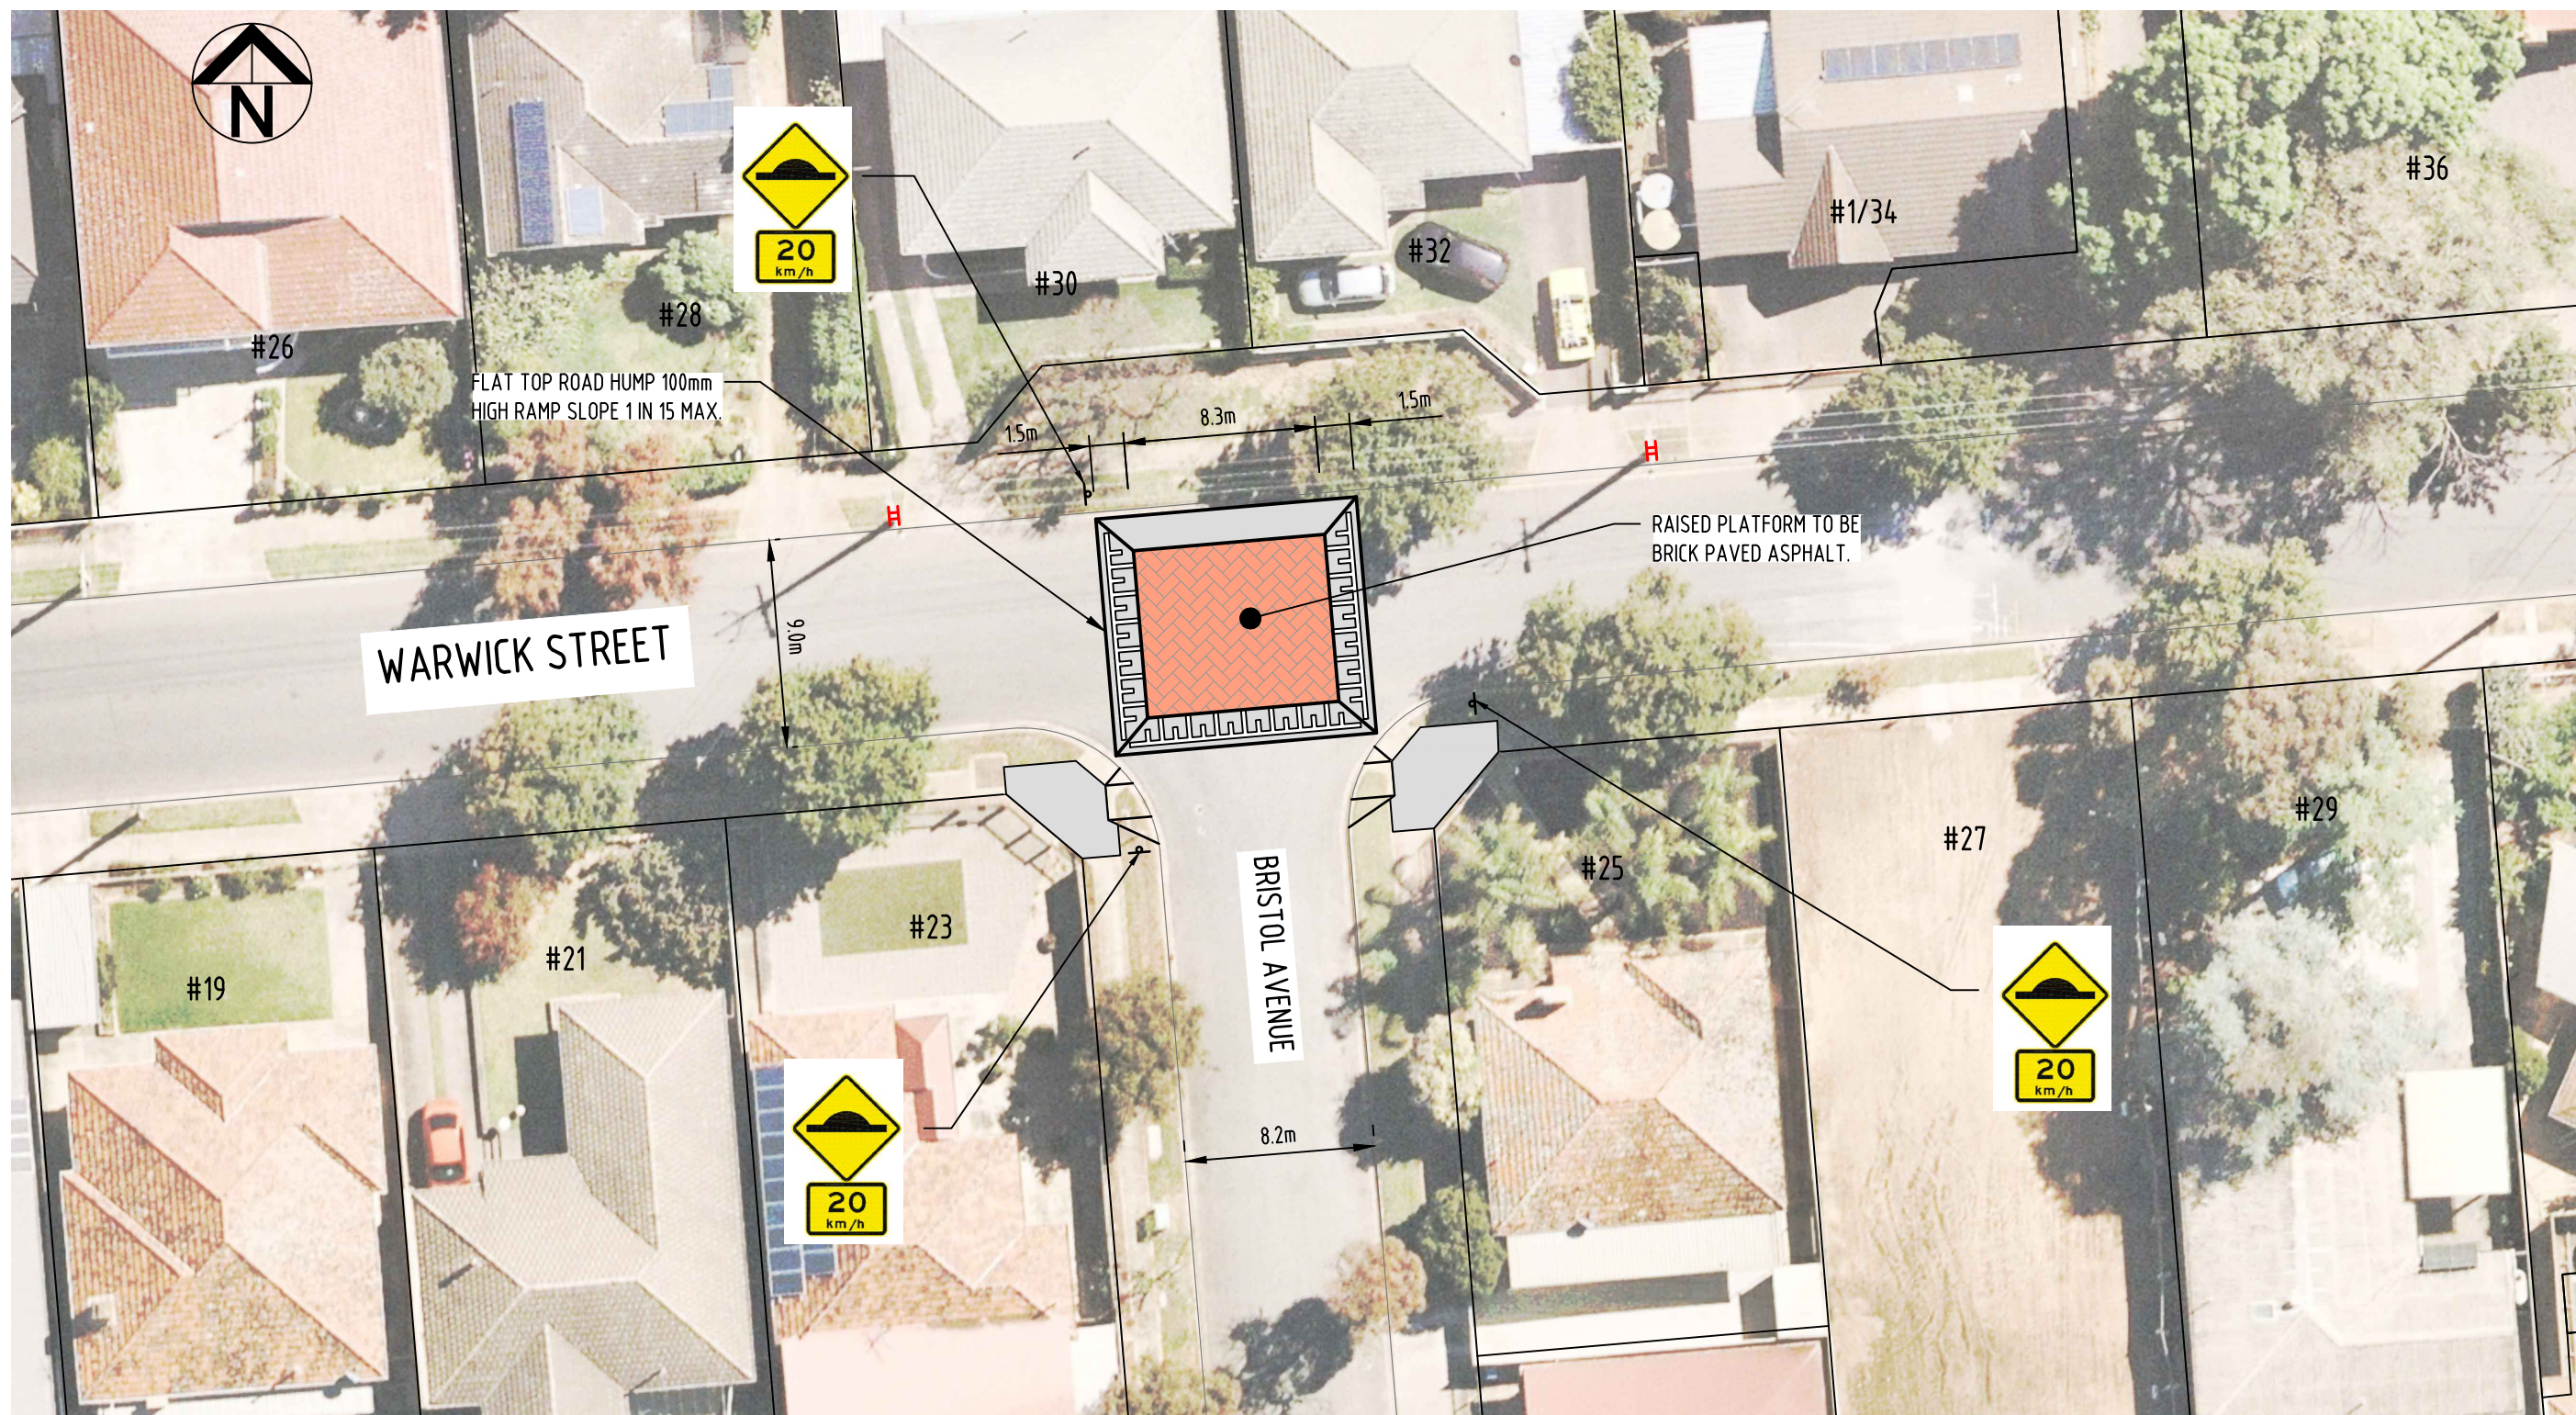


WARWICK STREET, BRISTOL AVENUE JUNCTION, ENFIELD FLAT TOP ROAD HUMP CONCEPT

LEGEND:

- H EXISTING STOBIE POLE
-  PROPOSED TRAFFIC SIGN
-  PROPOSED KERB RAMP