


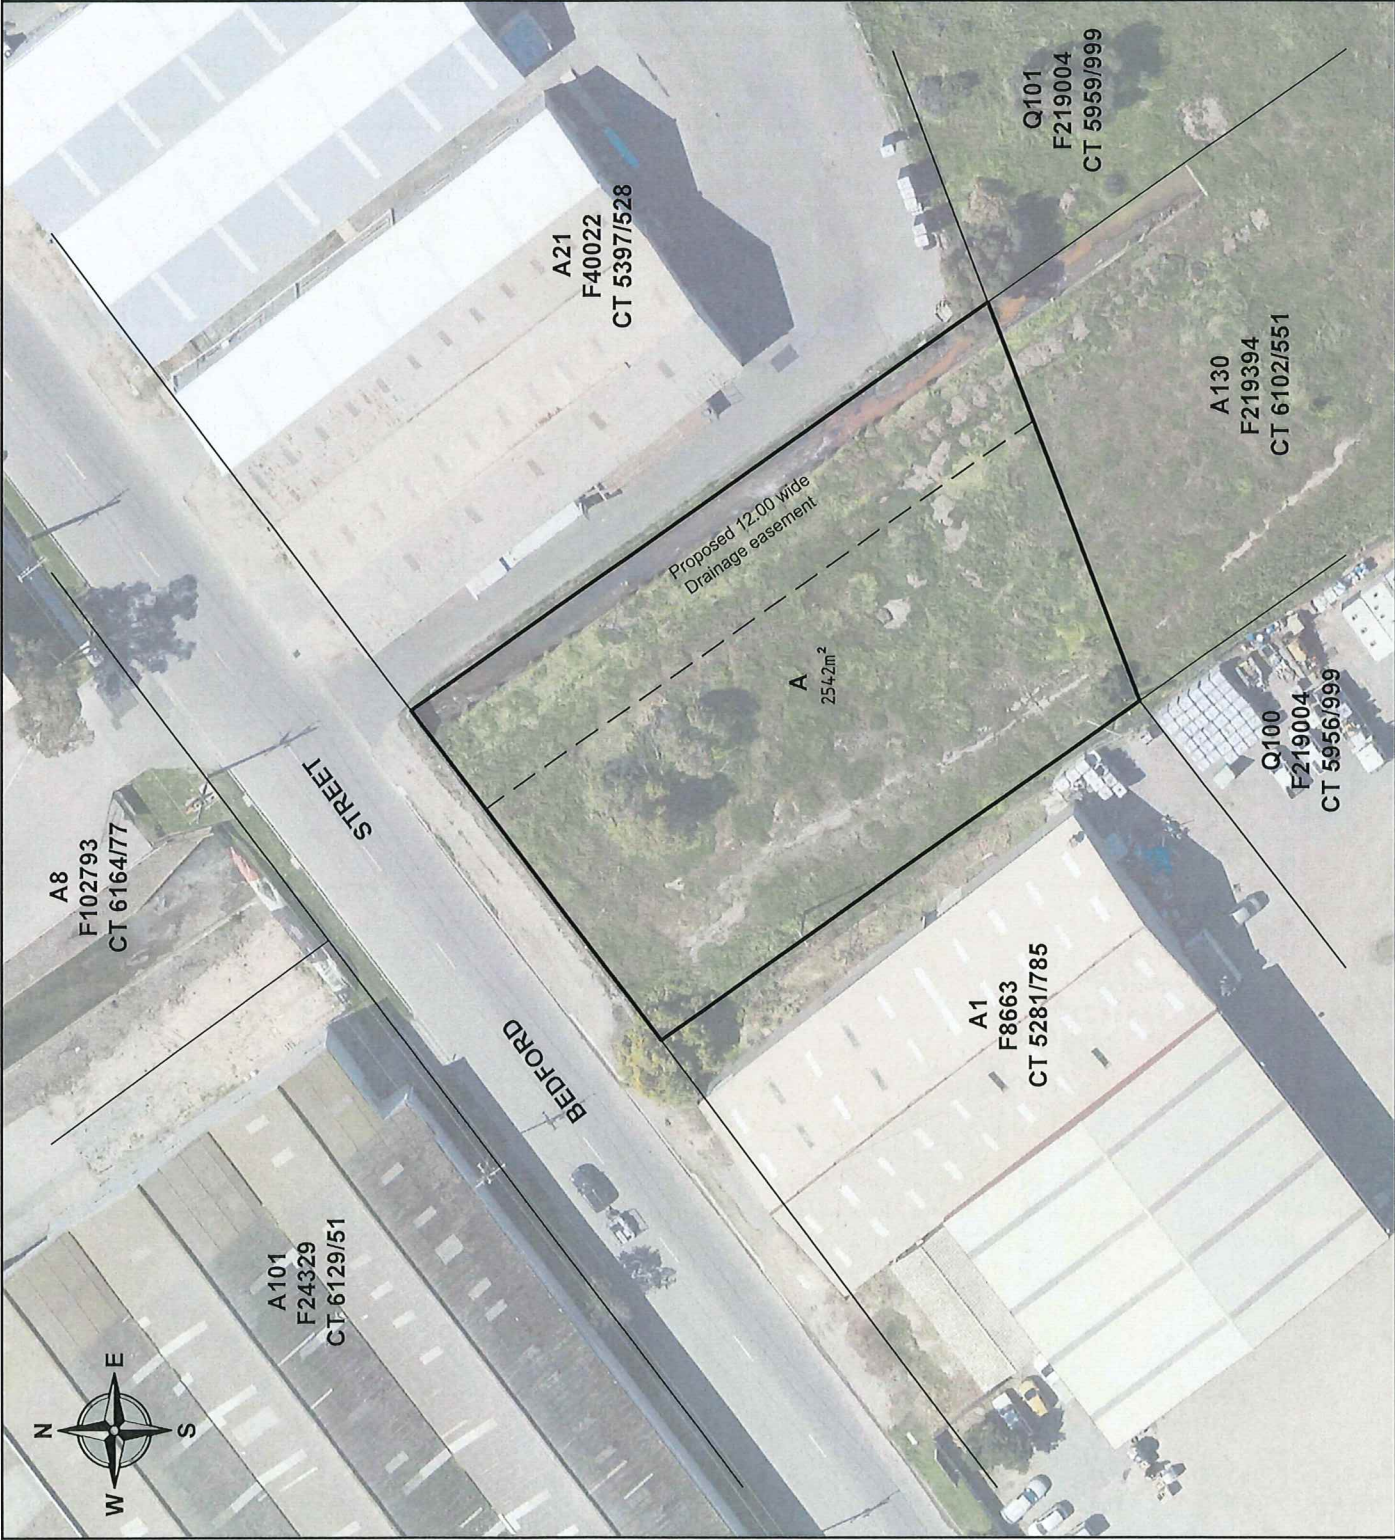

PRELIMINARY PLAN	
2100	
PLAN UNDER THE ROADS (OPENING & CLOSING) ACT, 1991	
TITLE REFERENCE FOR ROAD N/A	
IRRIGATION AREA DIVISION	HUNDRED PORT ADELAIDE
AREA GILLMAN	COUNCIL CITY OF PORT ADELAIDE ENFIELD
SCALE 0 5 10 20 30 40 METRES	
STATEMENTS CONCERNING EASEMENTS ANNOTATIONS AND AMENDMENTS	
ROAD TO BE CLOSED LETTERED A	
A TO BE RETAINED BY THE COUNCIL	
AERIAL PHOTO SUPPLIED BY METRONAP 08/09/2021.	
CERTIFIED CORRECT AS TO INTENT	
DATED 12/20/22. CITY OF PORT ADELAIDE ENFIELD	
I HEREBY CERTIFY THAT THE PORTION OF ROAD TO BE CLOSED HEREON IS ROAD WITHIN THE MEANING OF SECTION 3 OF THE ROADS (OPENING & CLOSING) ACT, 1991	
AUTHORITY REFERENCE: PUBLIC MAP	
/ /20	
DAMIAN HOLLAND LICENSED SURVEYOR	
Alexander & Symonds Pty.Ltd.	
11 KING WILLIAM STREET, KENT TOWN P.O. BOX 1000 KENT TOWN 5071 Tel (08) 8130 1666 Fax (08) 8362 0099 A.B.N. 93 007 753 988	
REFERENCE 21A24518DCLS	
JEA 29/09/2021	