



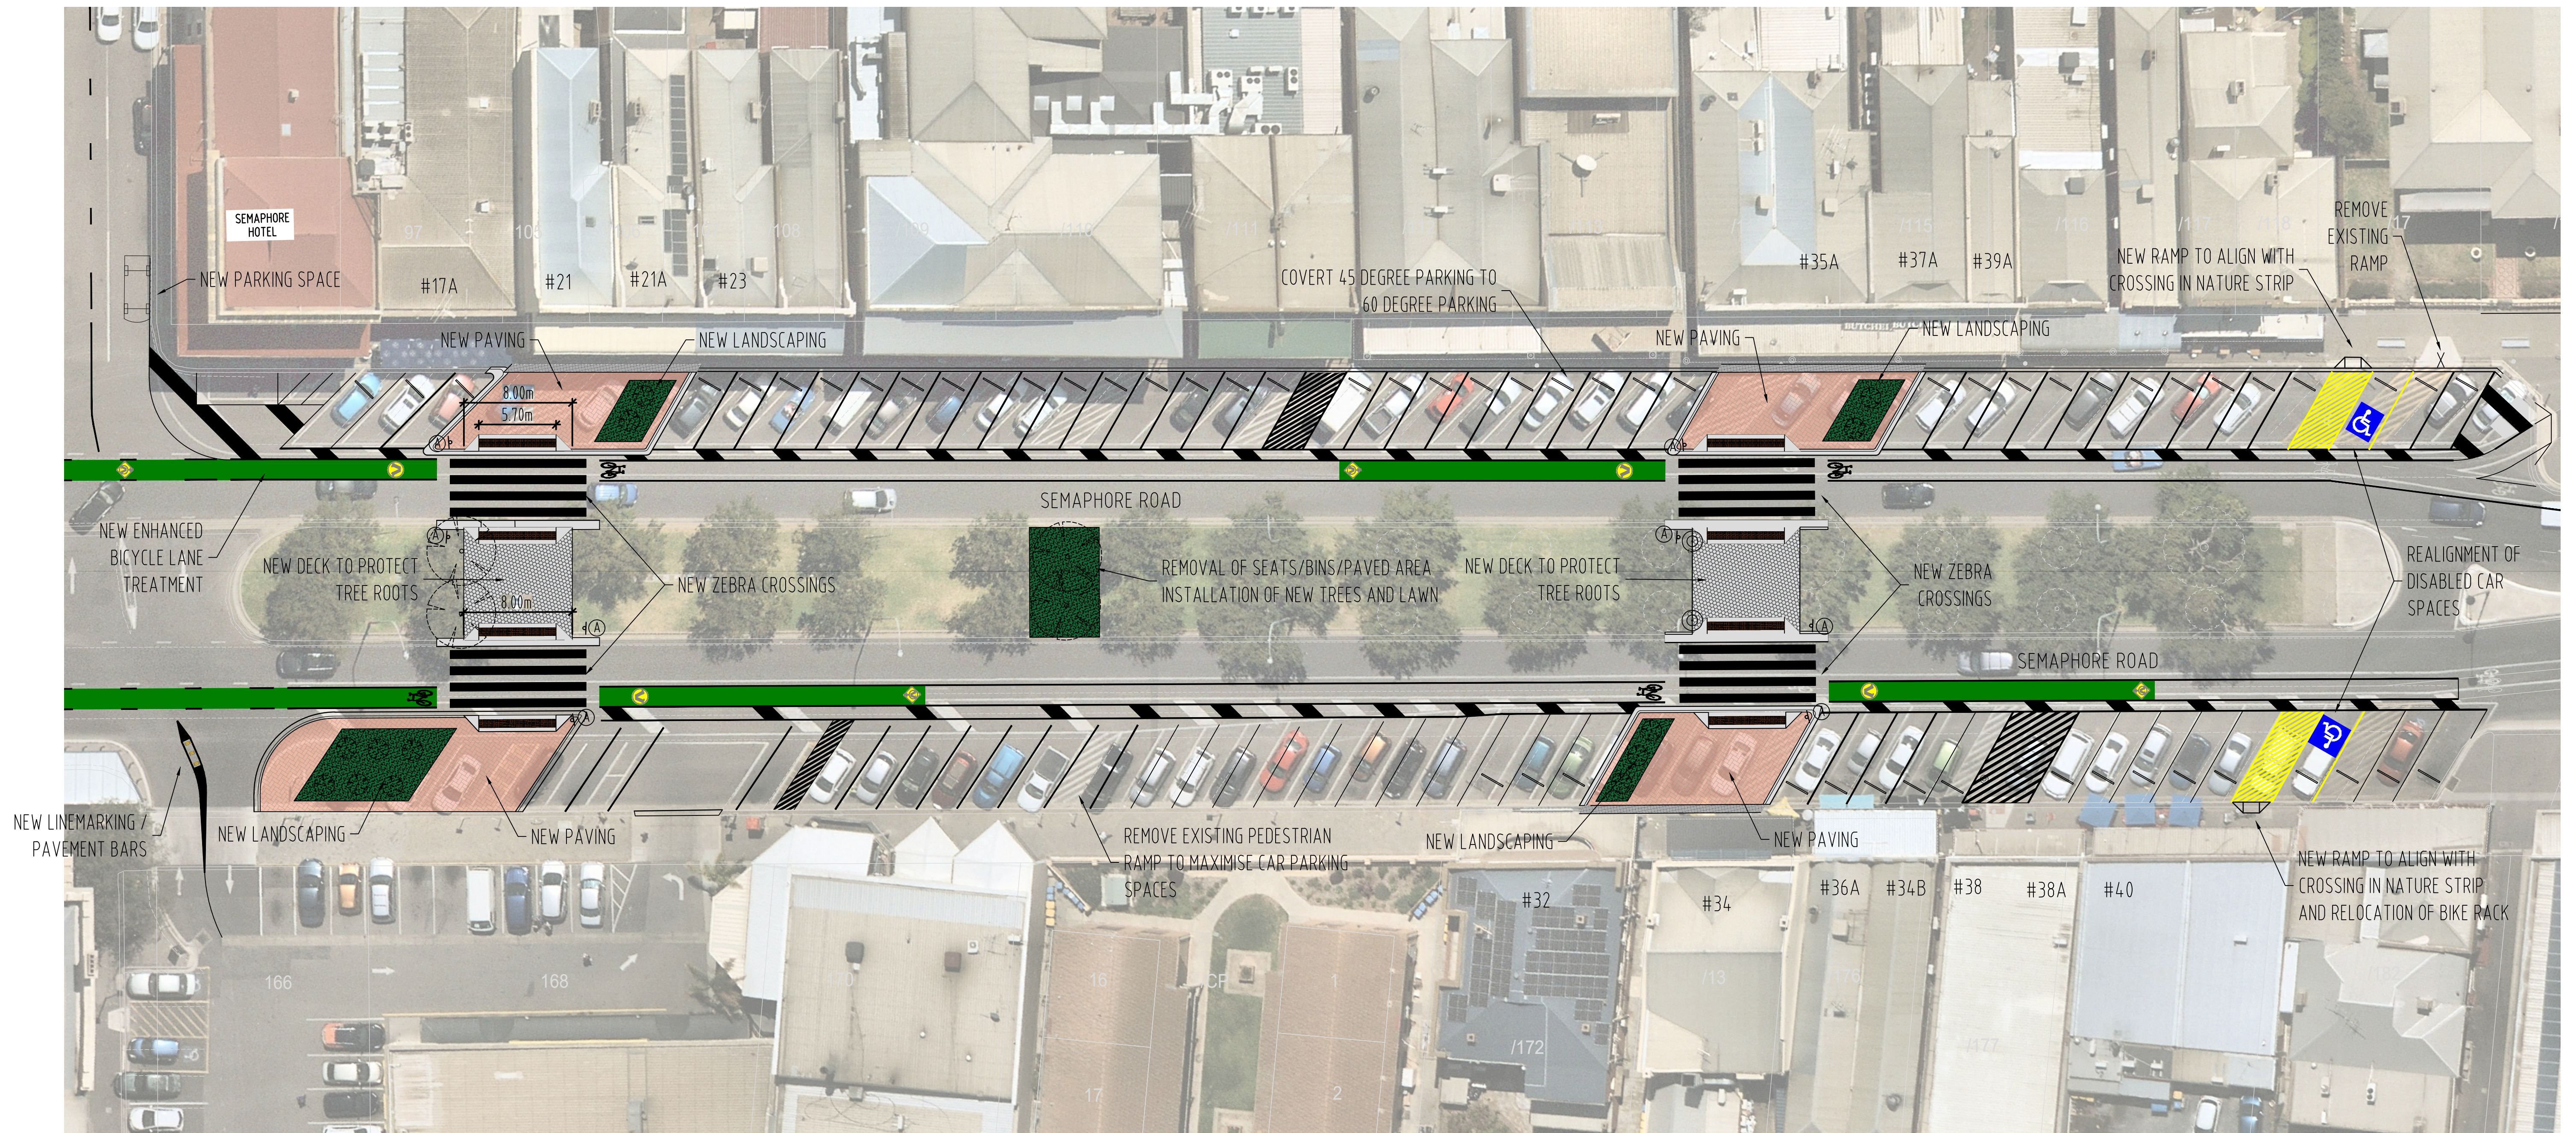

LEGEND: DRAWING NOT TO SCALE

- BICYCLE LANE PAVEMENT TREATMENT
- INTERLOCKING PAVEMENT
- PROPOSED LANDSCAPING
- RECYCLED PLASTIC DECKING

EXISTING SPACES:

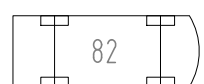

PROPOSED SPACES:



TOTAL LOSS OF 6 SPACES



ZEBRA CROSSINGS CONCEPT SEMAPHORE ROAD, SEMAPHORE SA 5019

